

No.10 Hammet Street




SCALE 1:50 @ A1
Drawing No. G2425 Date 29/10/08



Lower Coombe Farm, West Buckland, Wellington, TA21 9LW.
Tel: 01823 421354 Fax: 01823 421881 Email: mappingco@aol.com



FIRST FLOOR PLAN

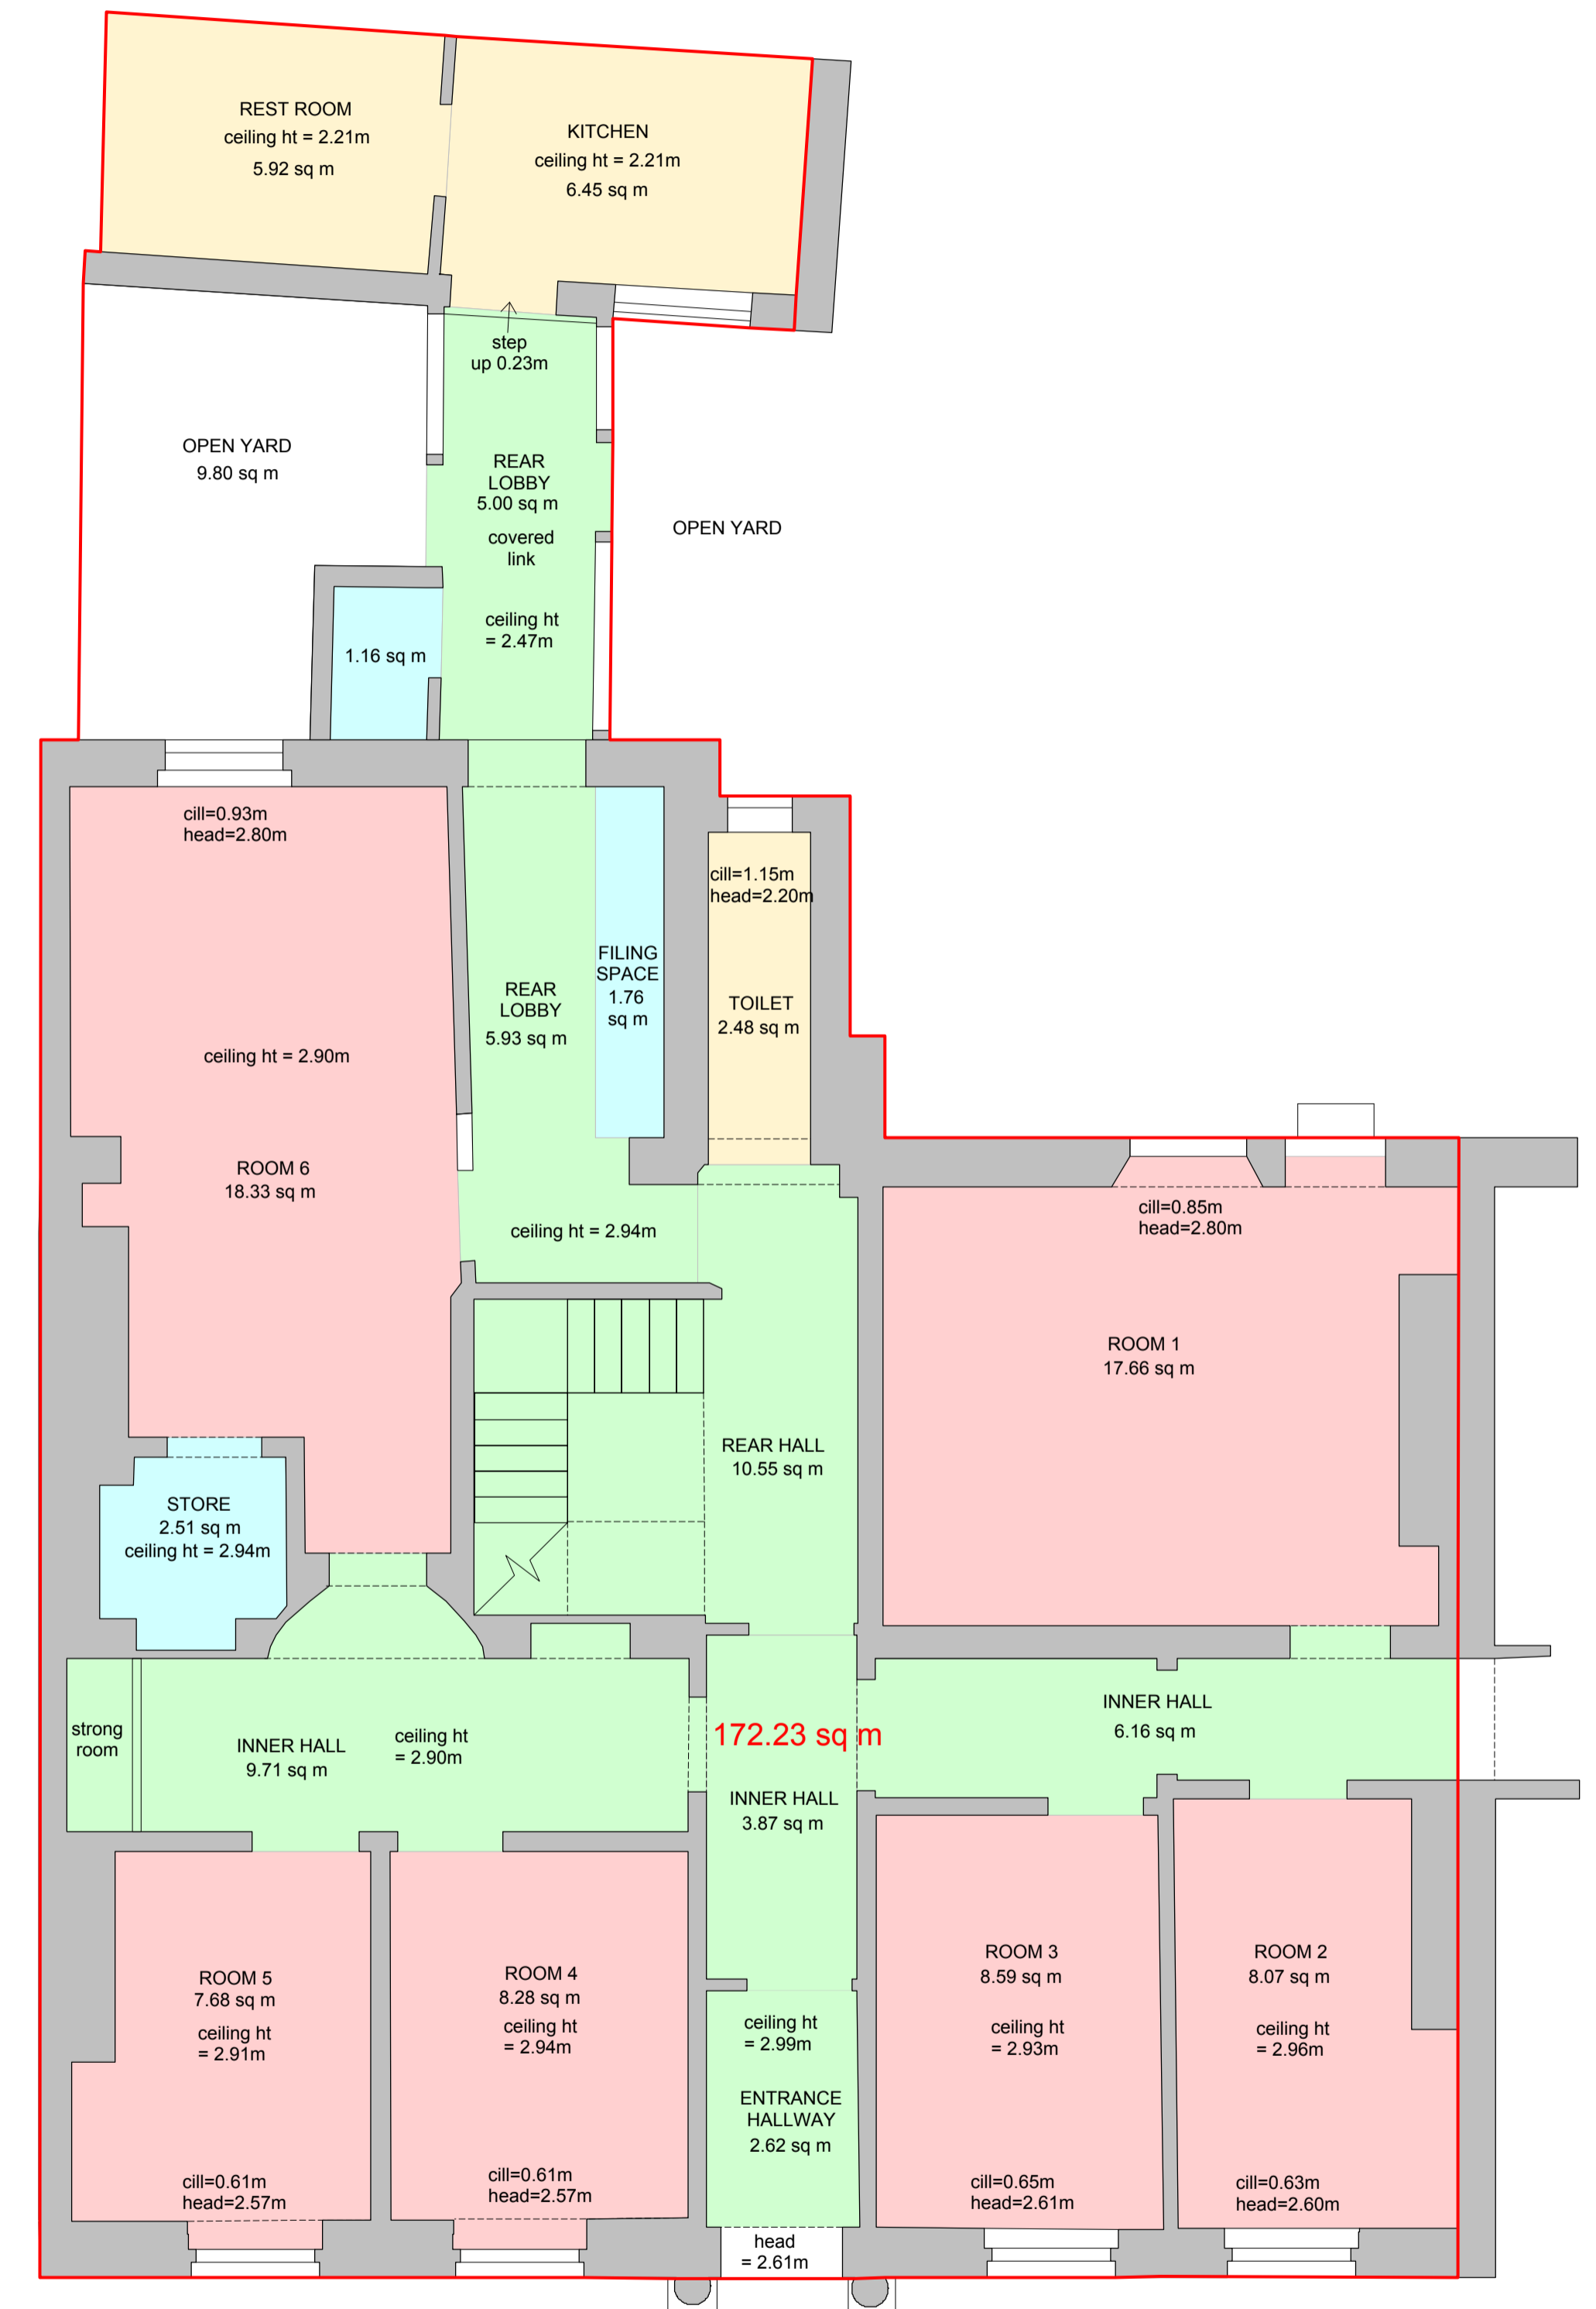

GROUND FLOOR PLAN