




MANOR BARN
North Elevation

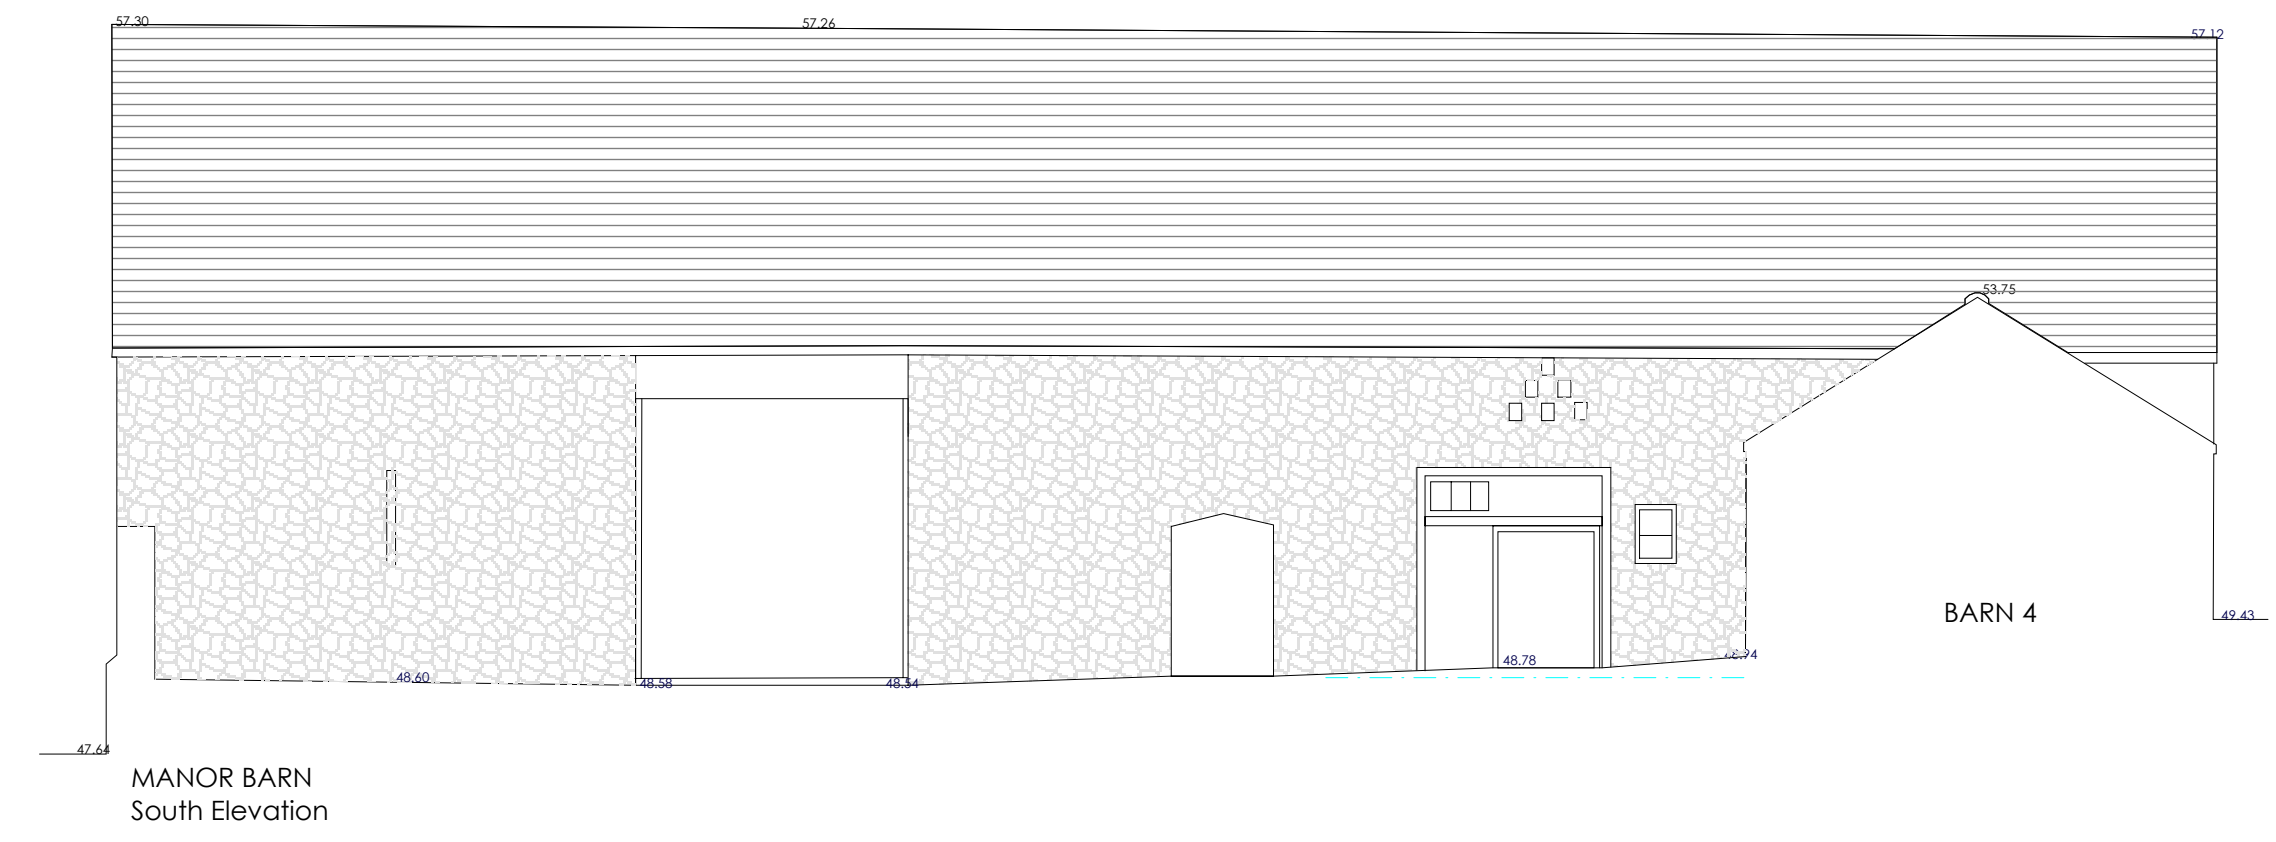

MANOR BARN
South Elevation

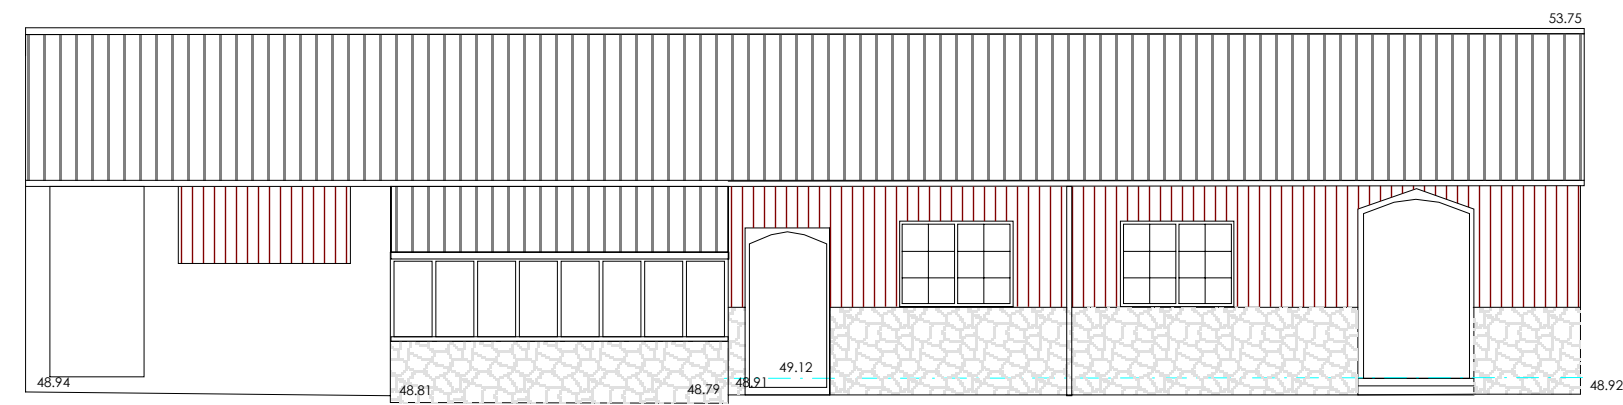


MANOR BARN 4
West Elevation

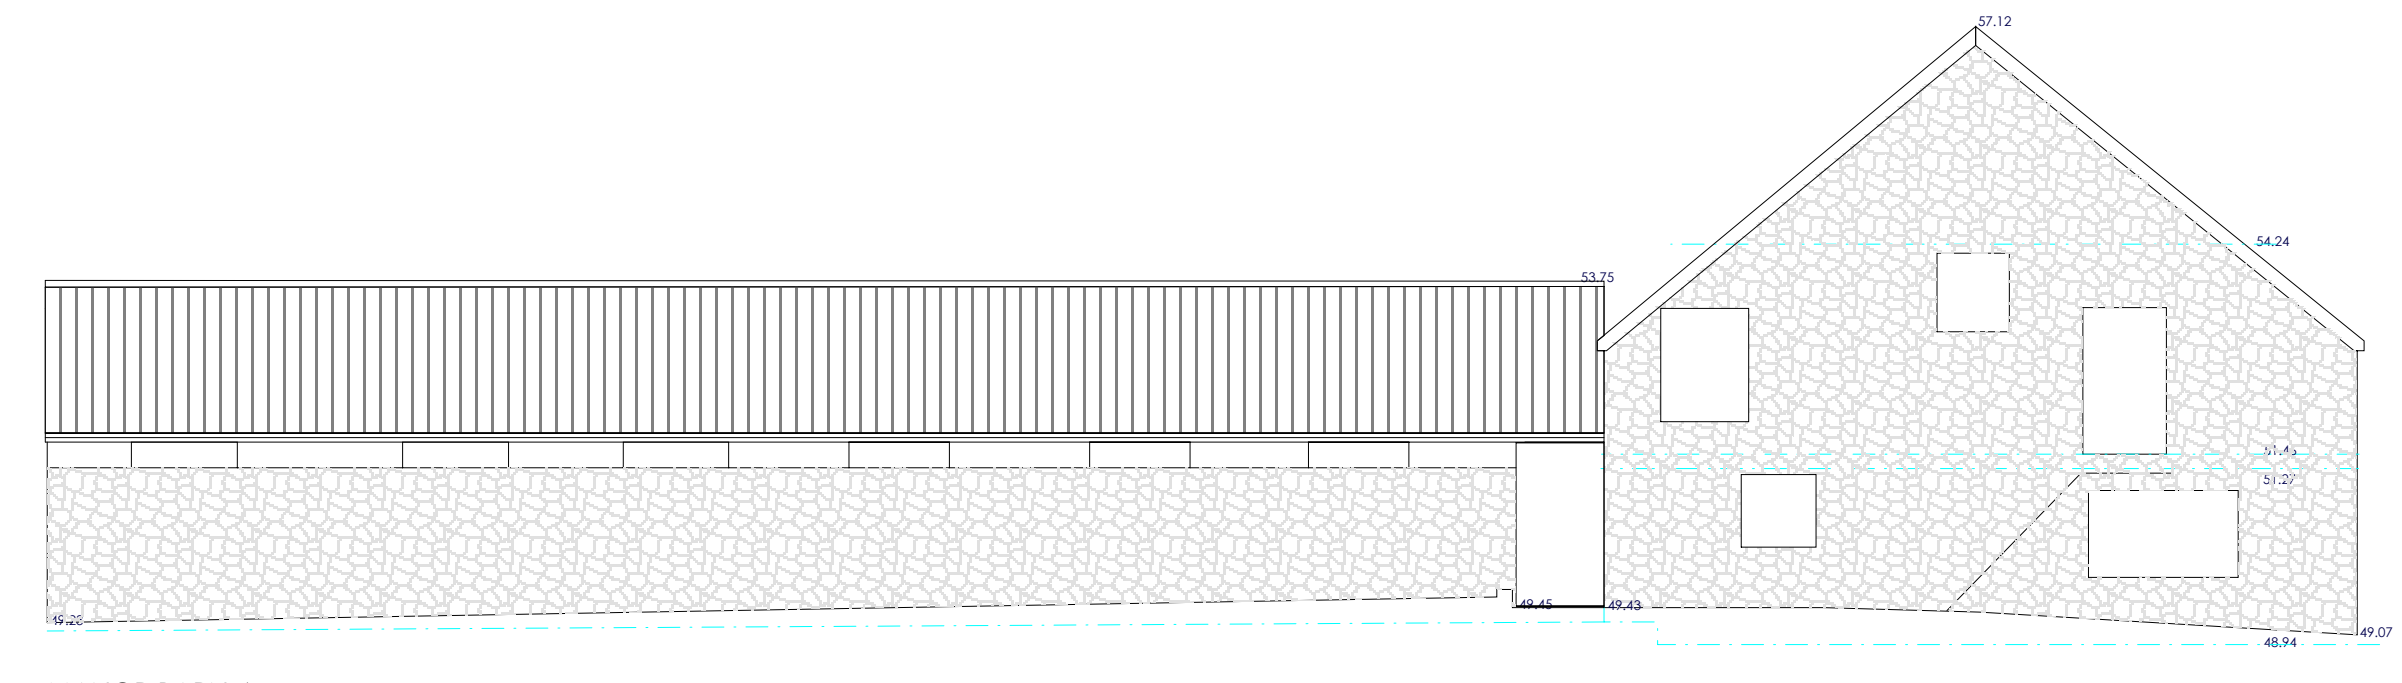

MANOR BARN 4
East Elevation

MANOR BARN
East Elevation

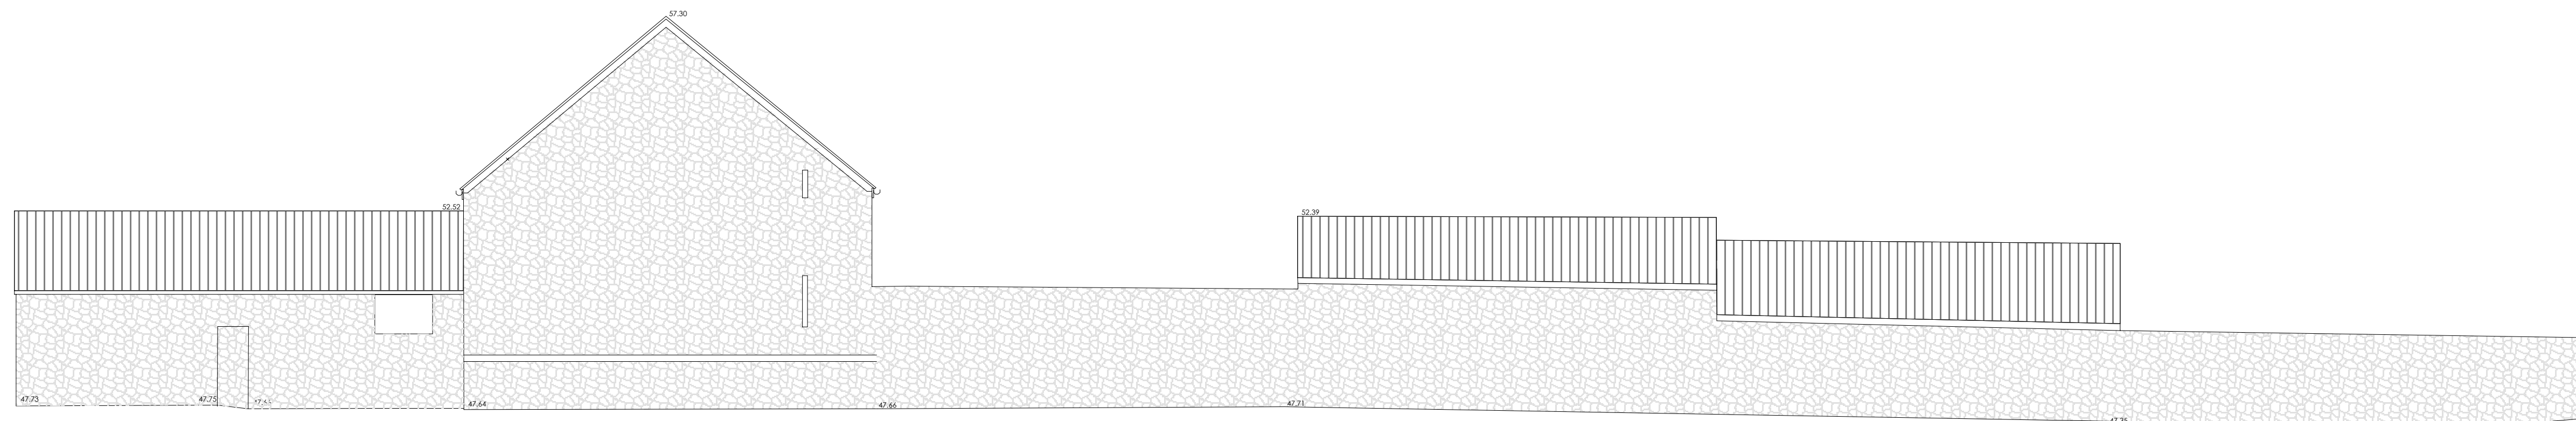

MANOR BARN
West Elevation